

FISHER


FISHER MANUFACTURING COMPANY TOLL FREE: 800-421-6162 - FAX: 800-832-8238
customer@fisherfaucets.com - www.fisherfaucets.com

PRODUCT NAME:

REEL RINSE WHITE CVD WALL 30 FT SV

SPEC. RRCI-CCU-XX

Customer/Wholesaler:	Date:	Job Name:	Model Specified: 29851	Quantity:
Contractor:	Architect/Engineer:			

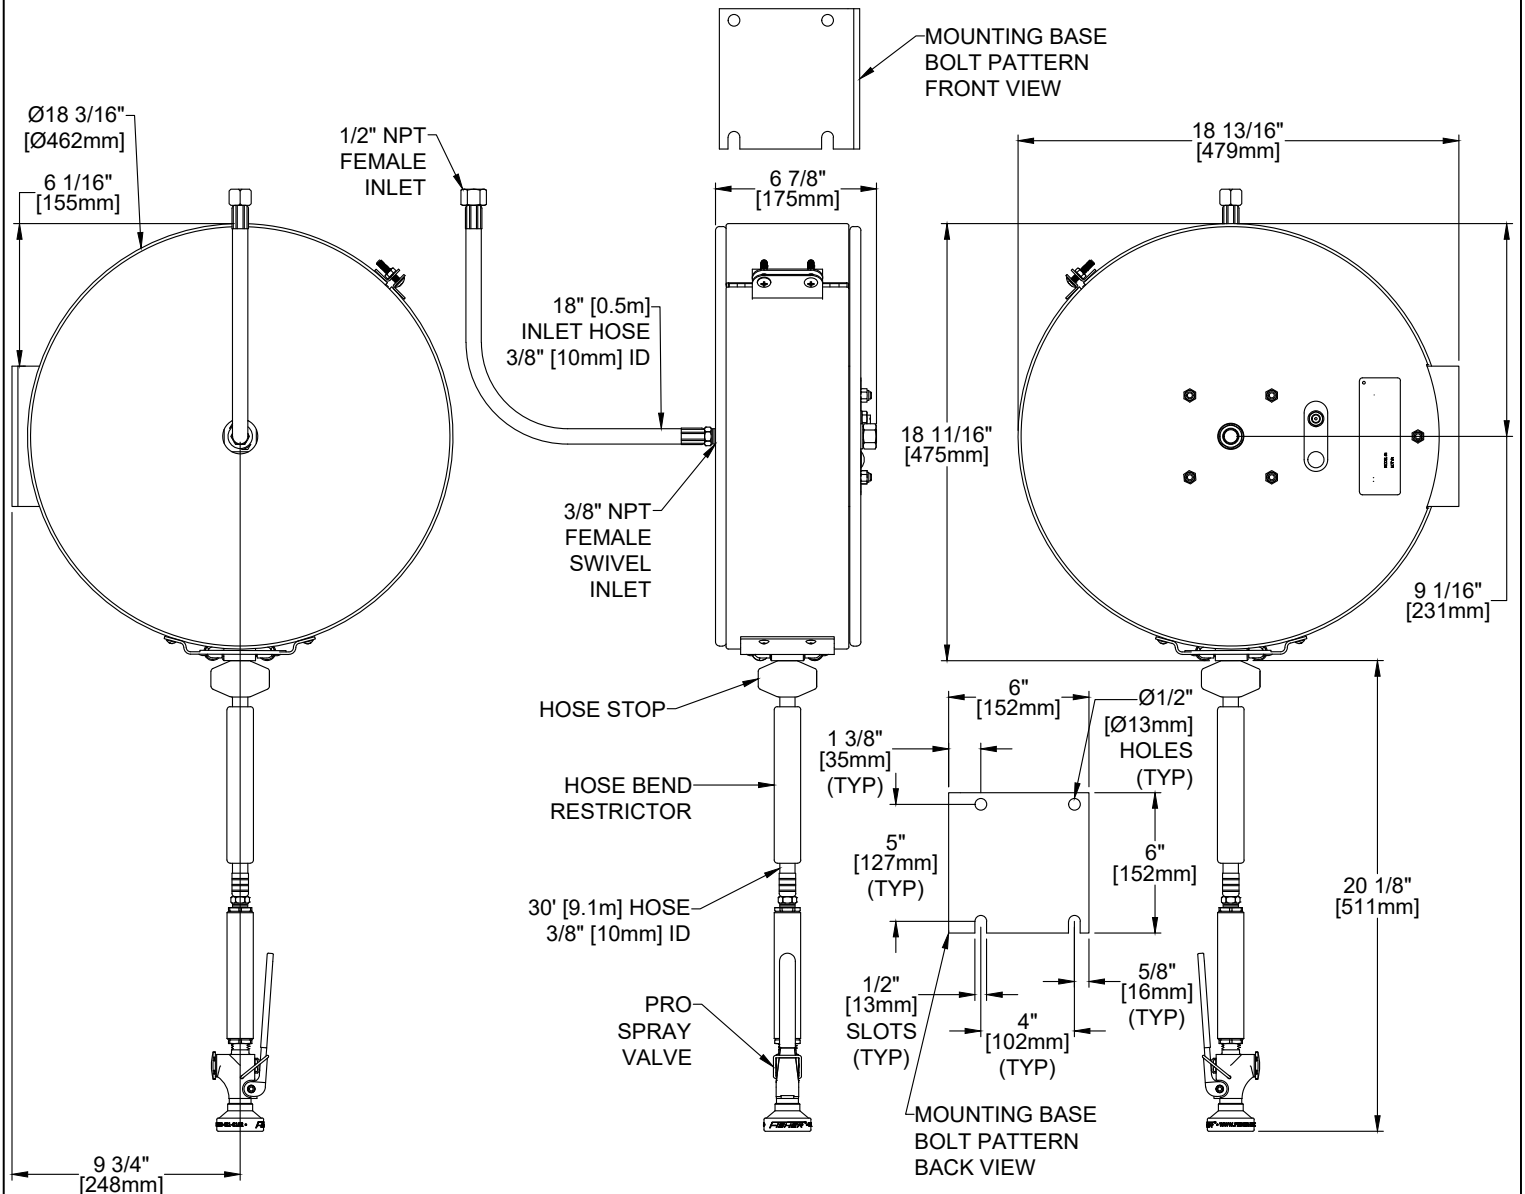

PRODUCT SPECIFICATIONS: CAFE REEL RINSE, COVERED WHITE POWDER COATED STEEL, WALL MOUNT, 30' HOSE X 3/8" ID, 2.65 GPM @ 80 PSI SPRAY VALVE, 18" INLET HOSE X 3/8" ID, 1/2" NPT FEMALE INLET

PRODUCT COMPLIANCE:
NSF 61 EXEMPT:
(NON-POTABLE)
2019 DOE PRSV:
NON-COMPLIANT

Drawn: LC	Checked: EM	Approved: LC	Date: 06/24/25	Sheet: 1 of 2
-----------	-------------	--------------	----------------	---------------



FISHER MANUFACTURING COMPANY TOLL FREE: 800-421-6162 - FAX: 800-832-8238
customer@fisherfaucets.com - www.fisherfaucets.com

PRODUCT NAME:

REEL RINSE WHITE CVD WALL 30 FT SV

Customer/Wholesaler:

Date:

Job Name:

Model Specified: 29851


Quantity:

Contractor:

Architect/Engineer:

SPEC. RRCI-CCU-XX

REPLACEMENT PARTS

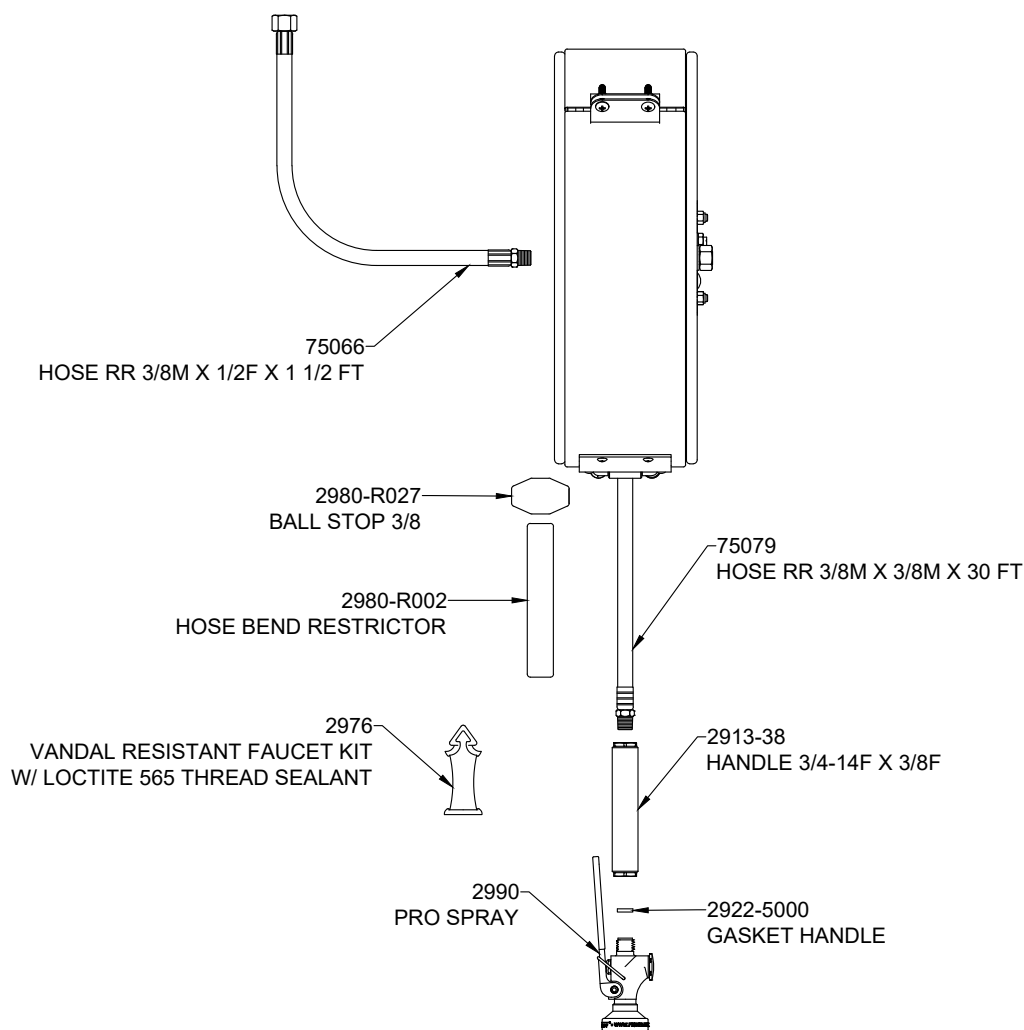

PRODUCT SPECIFICATIONS: CAFE REEL RINSE, COVERED WHITE POWDER COATED STEEL, WALL MOUNT, 30' HOSE X 3/8" ID, 2.65 GPM @ 80 PSI SPRAY VALVE, 18" INLET HOSE X 3/8" ID, 1/2" NPT FEMALE INLET

PRODUCT COMPLIANCE:
NSF 61 EXEMPT:
(NON-POTABLE)
2019 DOE PRSV:
NON-COMPLIANT

Drawn: LC

Checked: EM

Approved: LC

Date: 06/24/25

Sheet: 2 of 2