

FISHER[®]

FISHER MANUFACTURING COMPANY TOLL FREE: 800-421-6162 - FAX: 800-832-8238
customer@fisherfaucets.com - www.fisherfaucets.com

PRODUCT NAME:

SS PRERINSE SLP 8BSZLH 12SS

Customer/Wholesaler:

Date:

Job Name:


Model Specified: 74791

Quantity:

Contractor:

Architect/Engineer:

SPEC. PRHS-SQA-8BSZLL

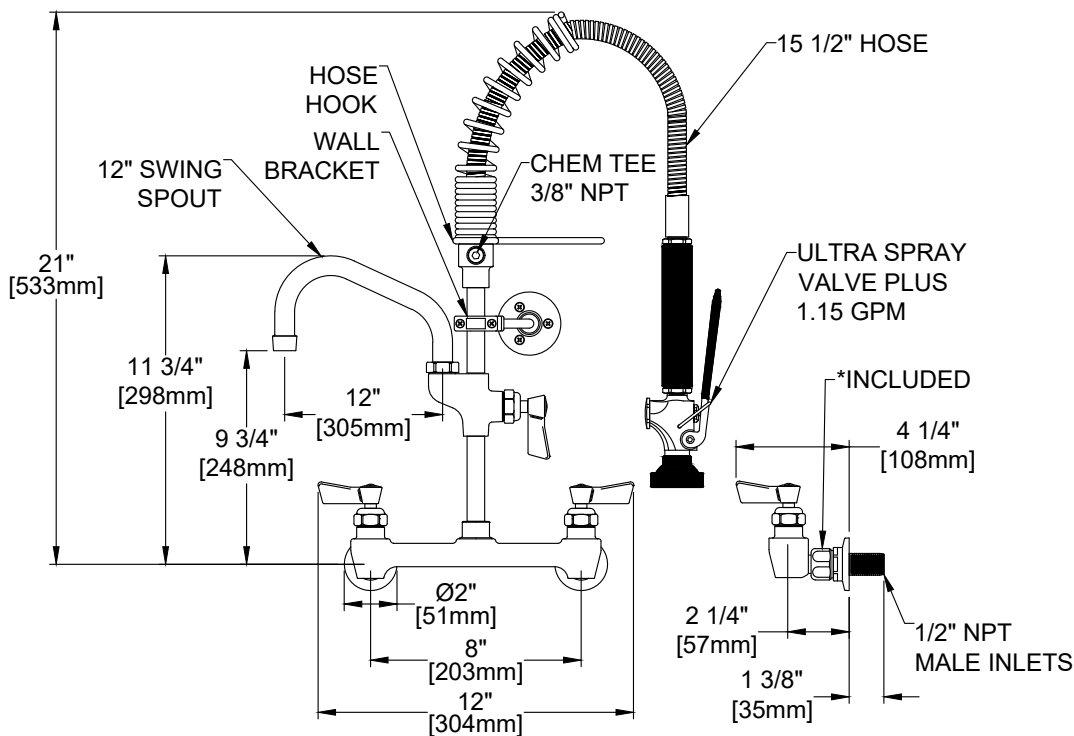

*EZ INSTALL ADAPTERS
TO CONNECT TO EXISTING HARDWARE
FOR T&S, CHICAGO, KROWNE,
1/2" NPT ECCENTRIC FEMALE FLANGES

PRODUCT SPECIFICATIONS: STAINLESS STEEL PRE-RINSE, LOW PROFILE SPRING, 8" BACKSPASH CONTROL VALVE, LEVER HANDLES, ADD-ON FAUCET, SWING SPOUT W/ 2.2 GPM AERATOR, 15 1/2" FLEXIBLE STAINLESS STEEL HOSE, 1.15 GPM @ 60 PSI SPRAY VALVE, 12" WALL BRACKET, 1/2" NPT MALE INLETS, INCLUDES EZ INSTALL ADAPTERS

PRODUCT COMPLIANCE:
ASME A112.18.1 / CSA B125.1
NSF 61 - Section 9
NSF 372 (Low Lead Content)
2019 DOE PRSV - Class II

Drawn: LC

Checked: EM


Approved: LC

Date: 07/23/24

Sheet: 1 of 2

Customer/Wholesaler:	Date:	Job Name:	Model Specified: 74791	Quantity:
Contractor:	Architect/Engineer:			

REPLACEMENT PARTS

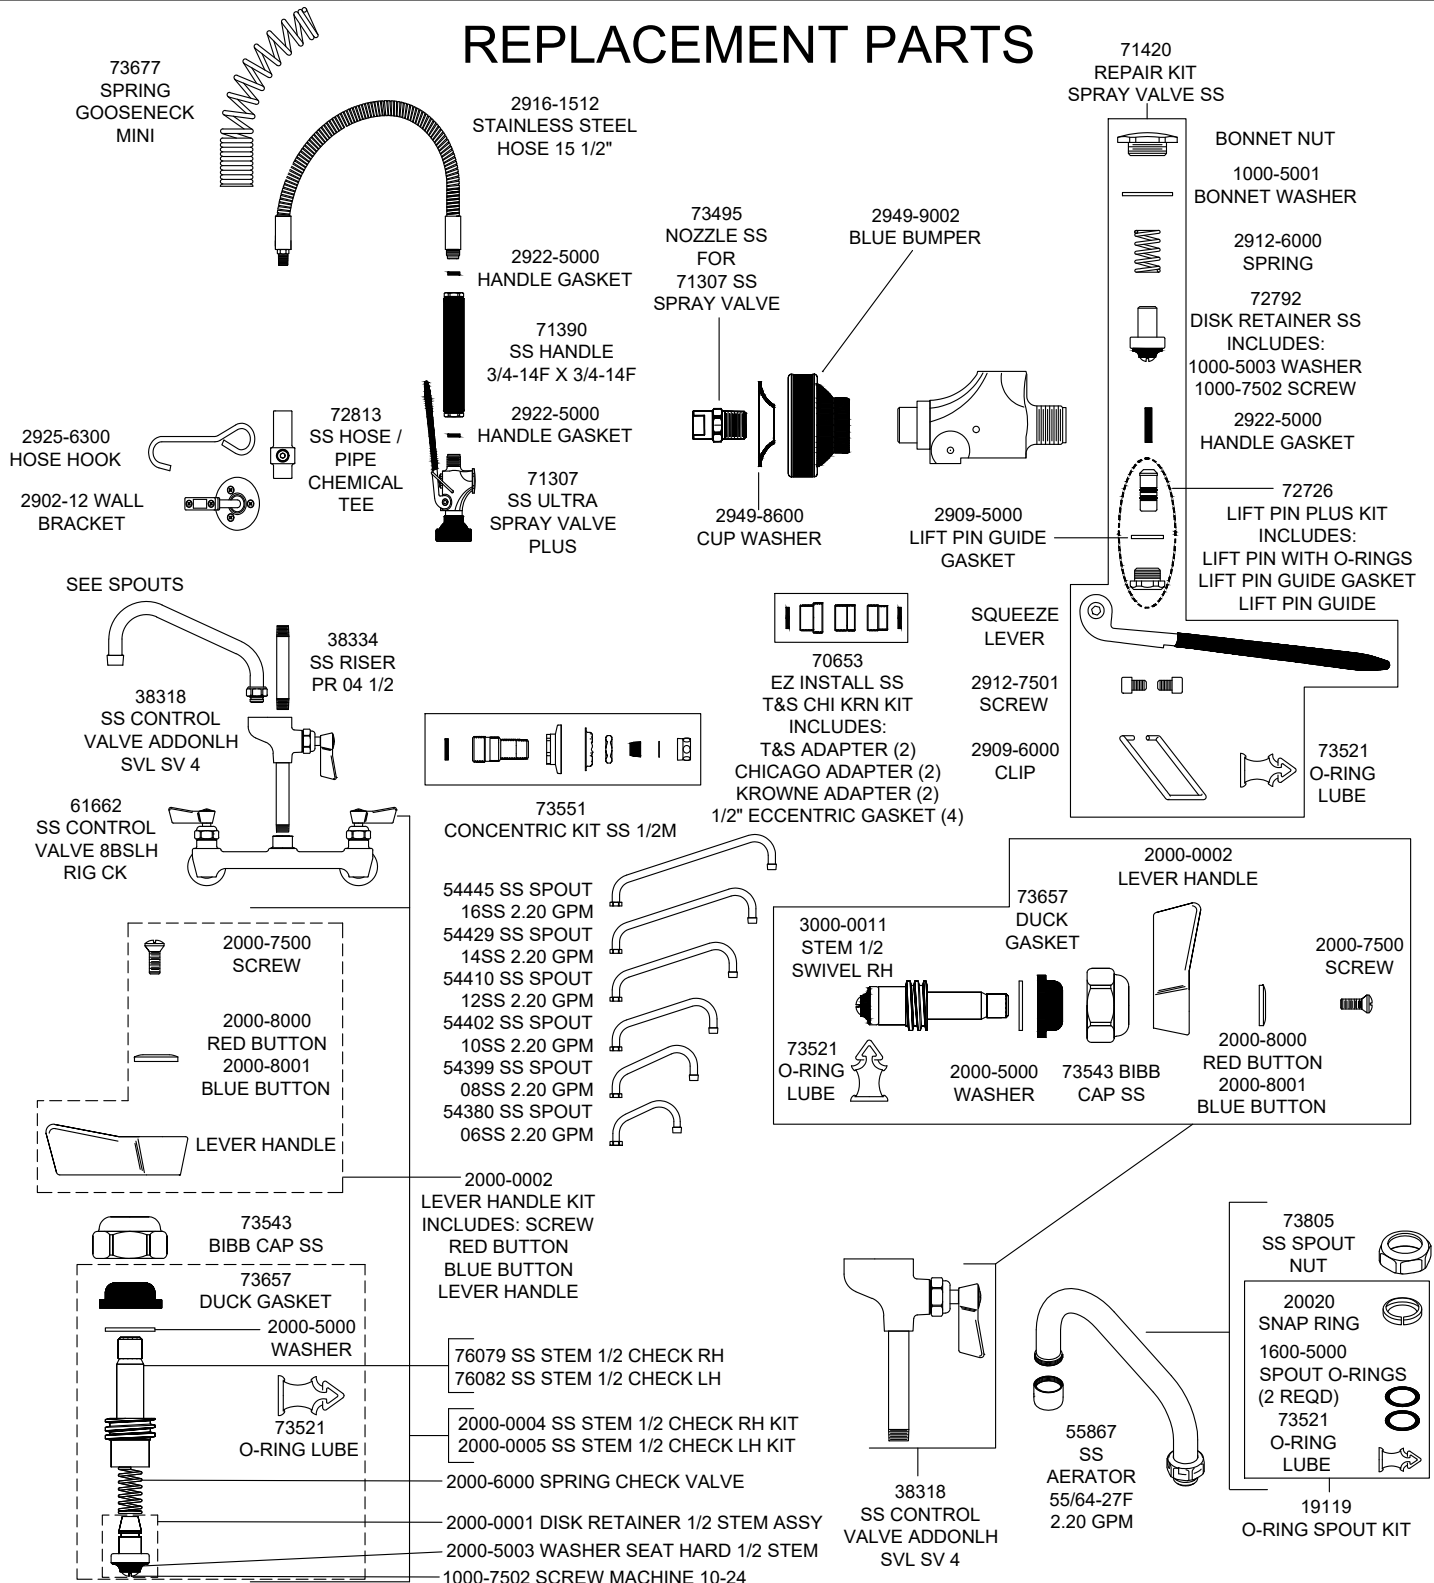

PRODUCT SPECIFICATIONS: STAINLESS STEEL PRE-RINSE, LOW PROFILE SPRING, 8" BACKSPASH CONTROL VALVE, LEVER HANDLES, ADD-ON FAUCET, SWING SPOUT W/ 2.2 GPM AERATOR, 15 1/2" FLEXIBLE STAINLESS STEEL HOSE, 1.15 GPM @ 60 PSI SPRAY VALVE, 12" WALL BRACKET, 1/2" NPT MALE INLETS, INCLUDES EZ INSTALL ADAPTERS

PRODUCT COMPLIANCE:
ASME A112.18.1 / CSA B125.1
NSF 61 - Section 9
NSF 372 (Low Lead Content)
2019 DOE PRSV - Class II