


NSF APPROVED
PB-HS-4 FAUCET INCLUDED
MOUNTING BRACKET



PB-HS-4
NOT TO SCALE
005566SA
4" O.C. SPLASH MOUNT FAUCET
W/ 3.5" GOOSENECK SPOUT

QTY: 1

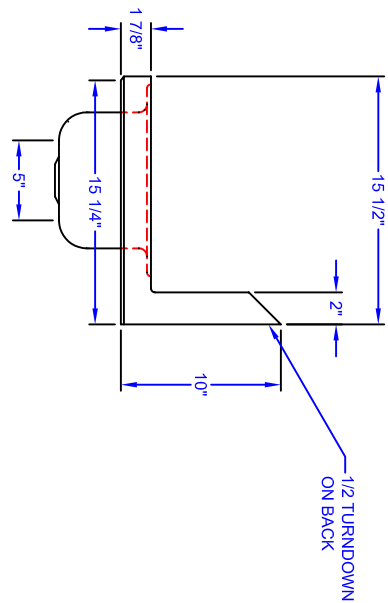

1/2 TURNDOWN
ON BACK

MATERIALS
DECK: 18GA. S.S.
BASE: S.S.

REVISIONS:

JOHN BOOS & CO.

315 SOUTH FIRST STREET
P.O. BOX 609
EFFINGHAM, IL. 62401
(217) 347-7701 / FAX (217) 347-7705



E-MAIL: sales@johnboos.com Web Site: www.johnboos.com

JOHN BOOS & COMPANY

PRO BOWL SINKS

THIS DRAWING AND THE DESIGN SHOWN ARE THE PROPERTY OF JOHN BOOS & CO. REPRODUCTION, INFRINGEMENT OR ANY OTHER UNAUTHORIZED USE OF THIS DRAWING WITHOUT THE WRITTEN CONSENT OF JOHN BOOS & CO. WILL BE SUBJECT TO LEGAL ACTION.

SALES ORDER NUMBER:

MB

DRAWN BY:

4-10-05

DATE:

1"=1'

SCALE:

MODEL NUMBER:
PBHS-W-1410-P

QUANTITY:

HANDSINKS

ITEM NUMBER:

ROOM NUMBER:

QUAD LOCATION:

SHEET NUMBER: