
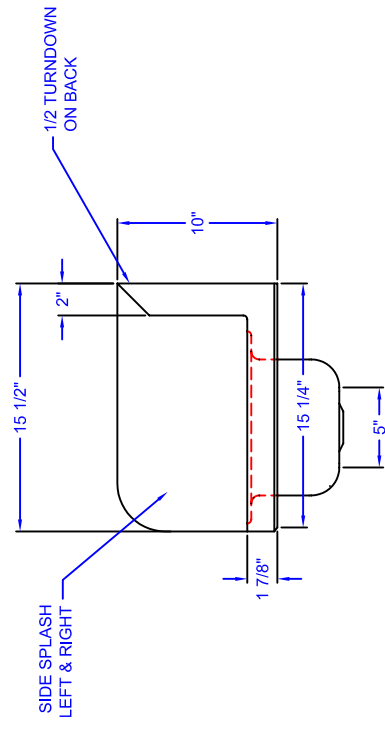
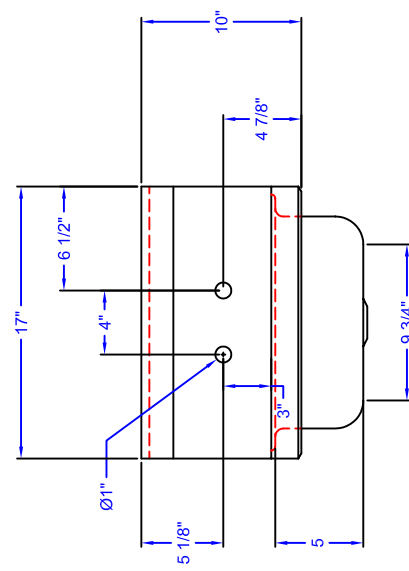


MOUNTING BRACKET

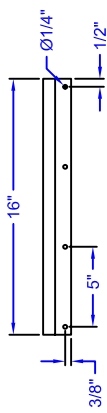

MATERIALS

DECK: 16GA. S.S.

BASE: S.S.

SHEET NUMBER:	
QUAD LOCATION:	
ROOM NUMBER:	
ITEM NUMBER:	<b>HANDSINKS</b>
QUANTITY:	
MODEL NUMBER:	<b>PBHS-W-1410-SSLR</b>
SCALE:	<b>1"=1'</b>
DATE:	<b>4-6-05</b>
DRAWN BY:	<b>JK</b>
SALES ORDER NUMBER:	

**JOHN BOOS & COMPANY**

**PRO BOWL SINKS**

THIS DRAWING AND THE DESIGN SHOWN ARE THE PROPERTY OF JOHN BOOS & CO. REPRODUCTION, INFRINGEMENT OR ANY OTHER UNAUTHORIZED USE OF THIS DRAWING WITHOUT THE WRITTEN CONSENT OF JOHN BOOS & CO. WILL BE SUBJECT TO LEGAL ACTION.

REVISIONS:

**JOHN BOOS & CO.**

315 SOUTH FIRST STREET  
 P.O. BOX 609  
 EFFINGHAM, ILL. 62401  
 (217) 347-7701 / FAX (217) 347-7705

E-MAIL: sales@johnboos.com Web Site: www.johnboos.com

