


MOUNTING BRACKET

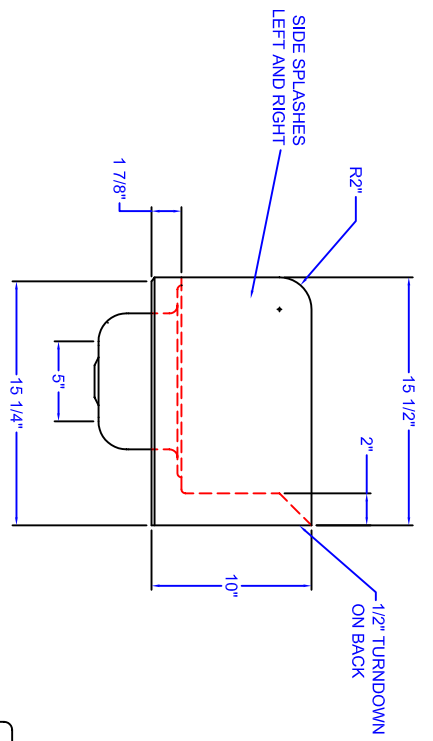

REVISIONS:

JOHN BOOS & CO.

315 SOUTH FIRST STREET
P.O. BOX 609
EFFINGHAM, ILL. 62401
(217) 347-7701 / FAX (217) 347-7705

E-MAIL: sales@johnboos.com Web Site: www.johnboos.com



JOHN BOOS & COMPANY

PRO BOWL SINKS

THIS DRAWING AND THE DESIGN SHOWN ARE THE PROPERTY OF JOHN BOOS & CO. REPRODUCTION, INFRINGEMENT OR ANY OTHER UNAUTHORIZED USE OF THIS DRAWING WITHOUT THE WRITTEN CONSENT OF JOHN BOOS & CO. WILL BE SUBJECT TO LEGAL ACTION.

MATERIALS
DECK: 18GA. S.S.
BASE: S.S.

SHEET NUMBER:	
QUAD LOCATION:	
ROOM NUMBER:	
ITEM NUMBER:	
QUANTITY:	
MODEL NUMBER:	PBHS-W-1410-1-SSLR
SCALE:	1"=1'
DATE:	5-6-08
DRAWN BY:	JK
SALES ORDER NUMBER:	